



Section A-A

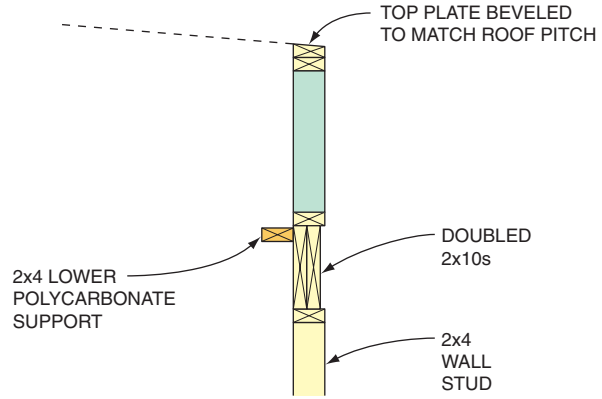

Section B-B

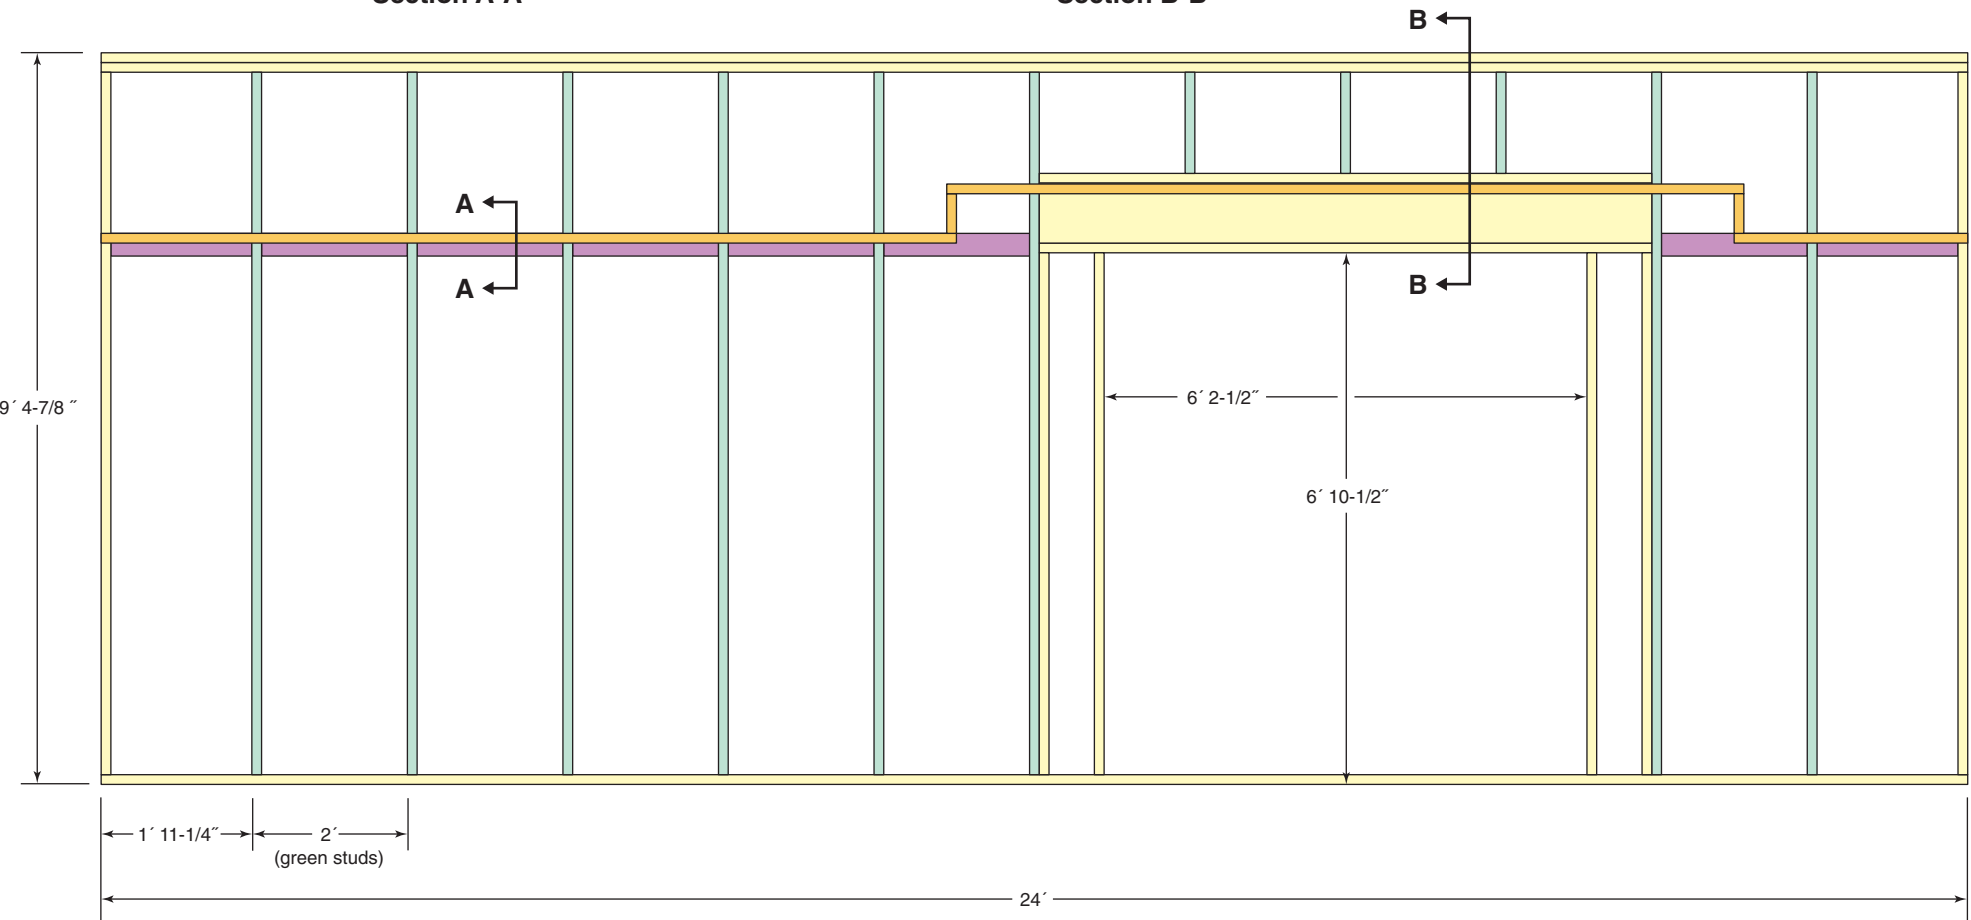

Front Wall Elevation