



Section A-A

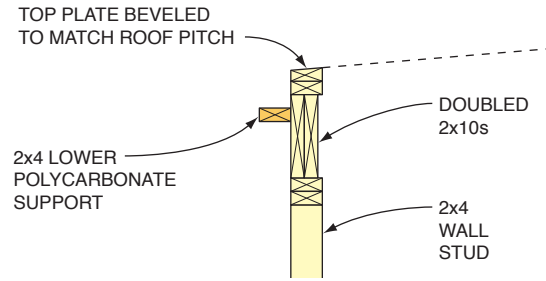

Section B-B

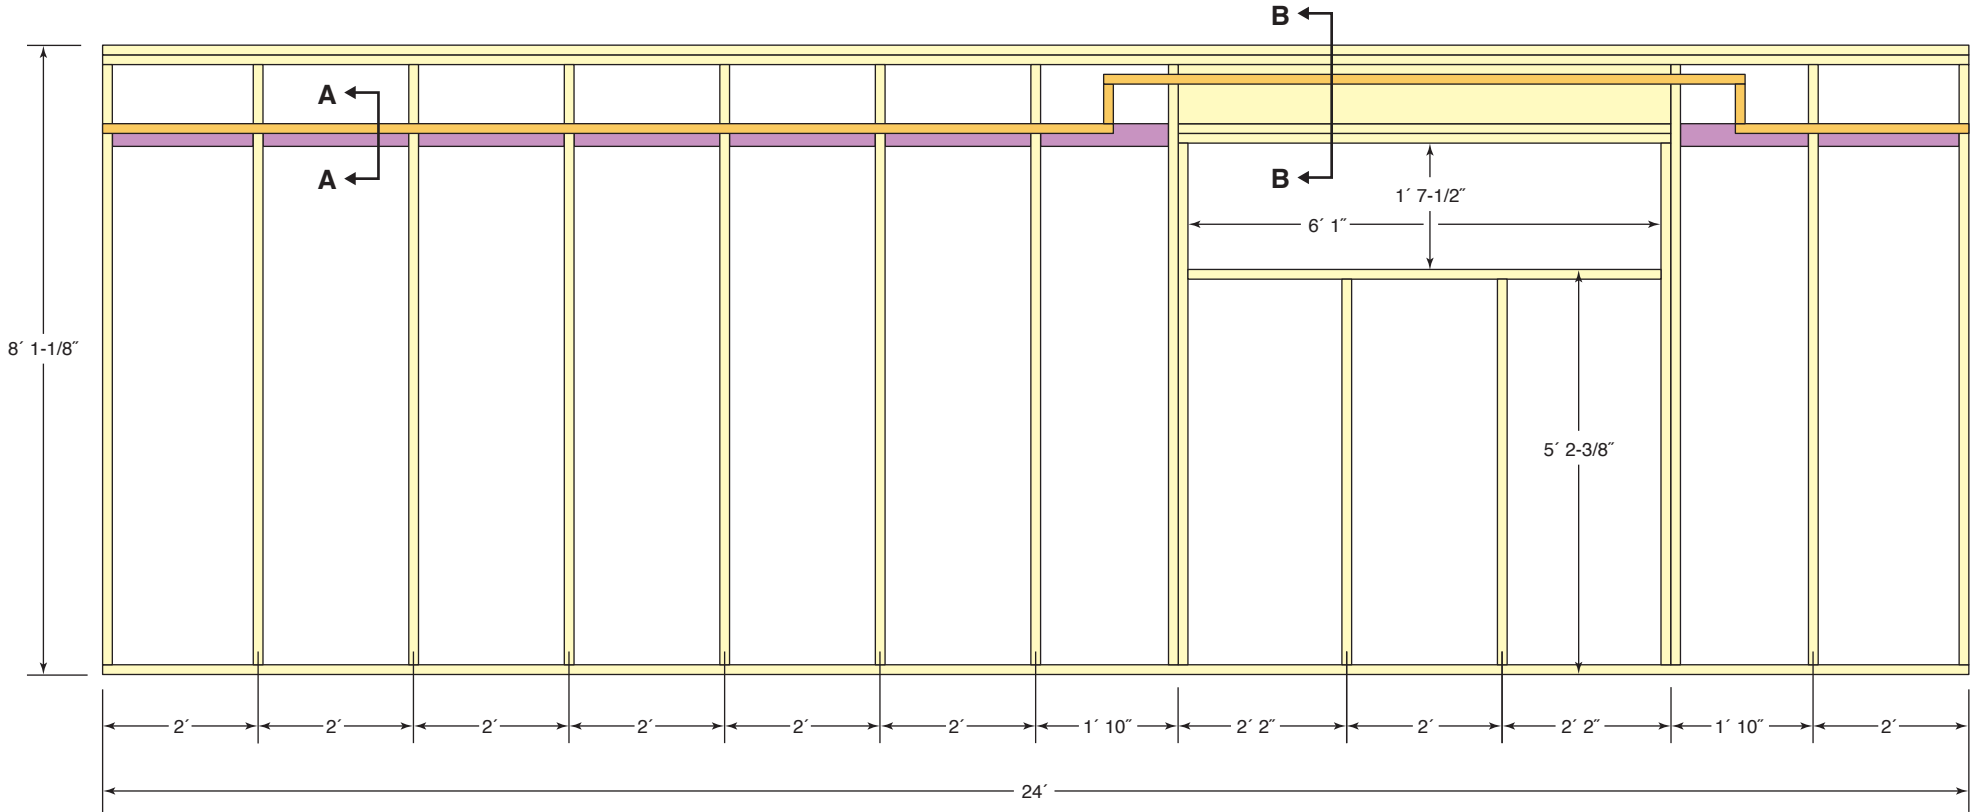

**Rear Wall Elevation
(Looking in)**